


Wellington Back Road
4.88m [16.00'] wide

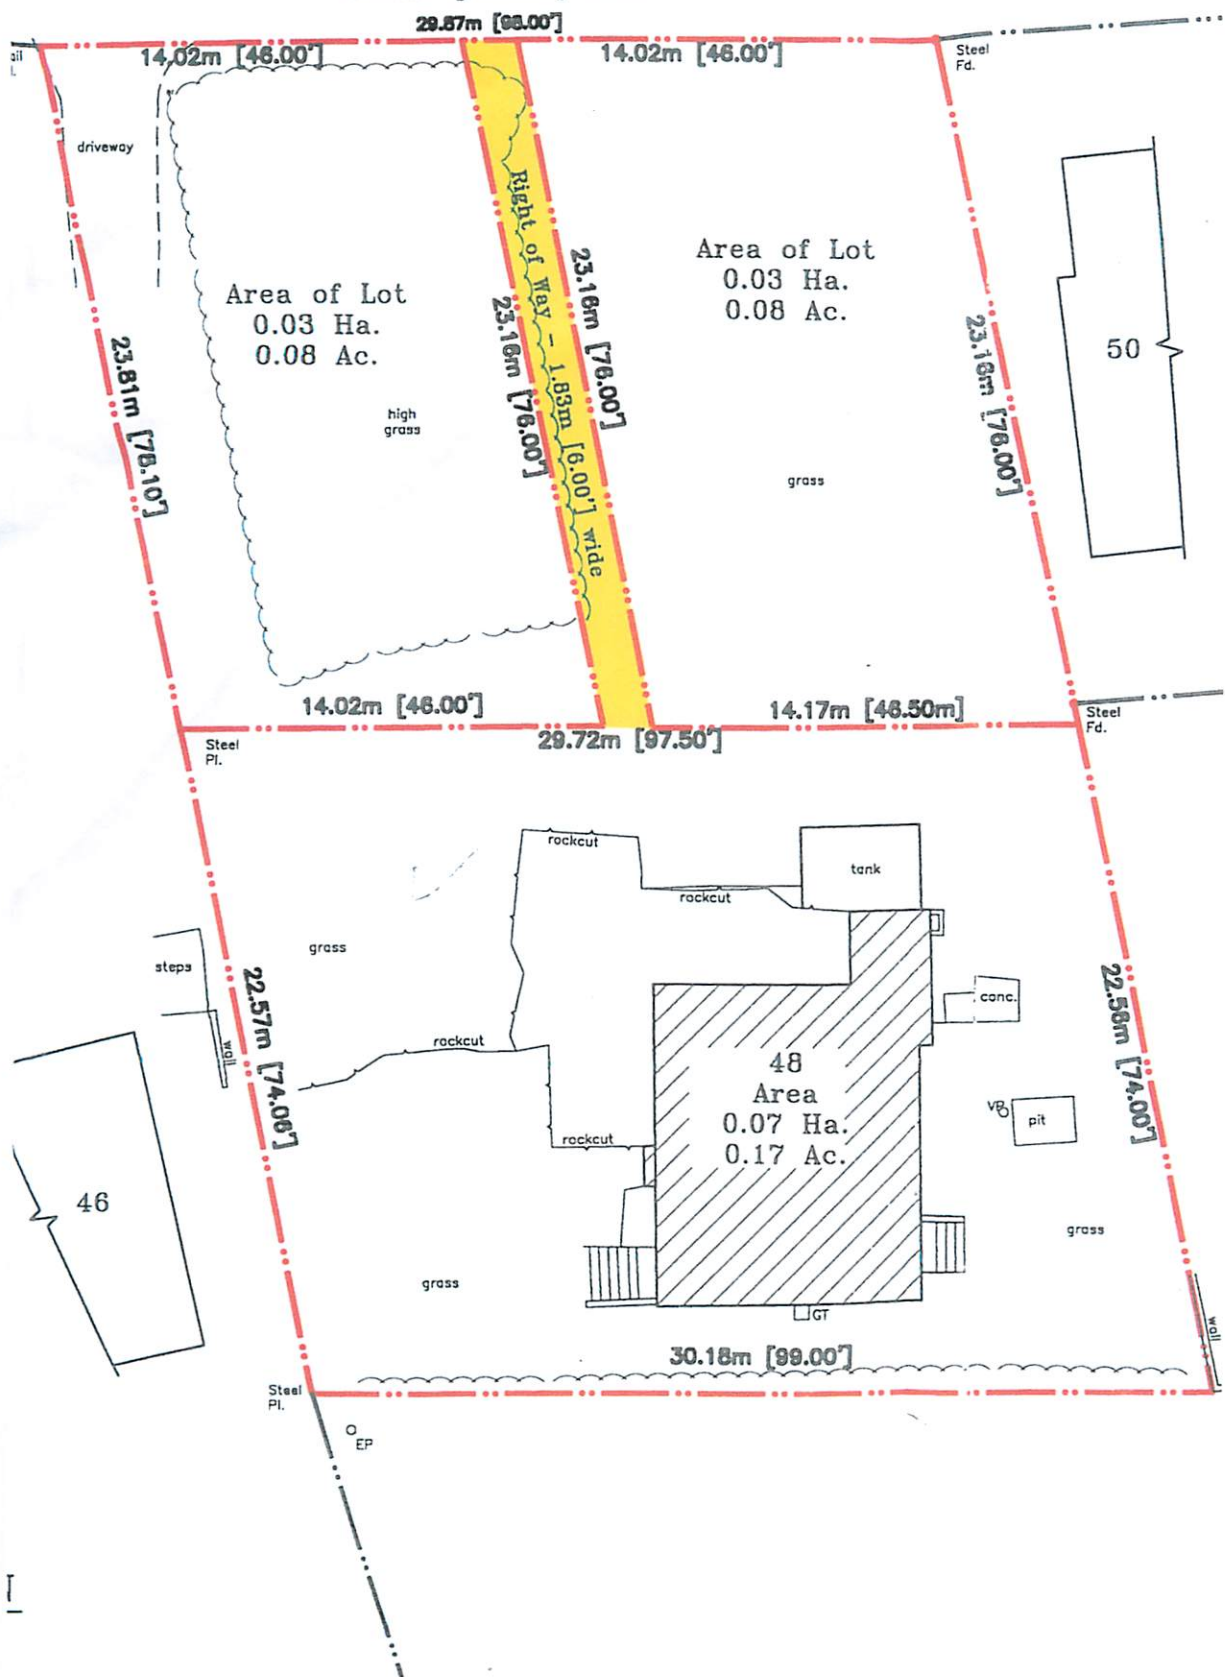

Area of Lot
0.03 Ha.
0.08 Ac.

Area of Lot
0.03 Ha.
0.08 Ac.

48
Area
0.07 Ha.
0.17 Ac.

23.81m [78.10']

Right of Way - 1.83m [6.00'] wide
23.16m [76.00']

23.16m [76.00']

14.02m [46.00']

14.17m [46.50m]

29.72m [97.50']

22.57m [74.06']

22.58m [74.00']

30.18m [99.00']

46

50

Steel Pl.

EP

Steel Fd.

Steel Fd.

Steel Fd.

Steel Fd.

wall

driveway

high grass

grass

grass

grass

grass

rockcut

rockcut

rockcut

rockcut

tank

conc.

pit

LGT

steps

wall